


SITE PLAN

NOTES:  
 GROUND LEASE AREA 550m<sup>2</sup>  
 BLD 71 AREA 127m<sup>2</sup>  
 COVERED AREA 44m<sup>2</sup>

AREAS SUBJECT TO SURVEY

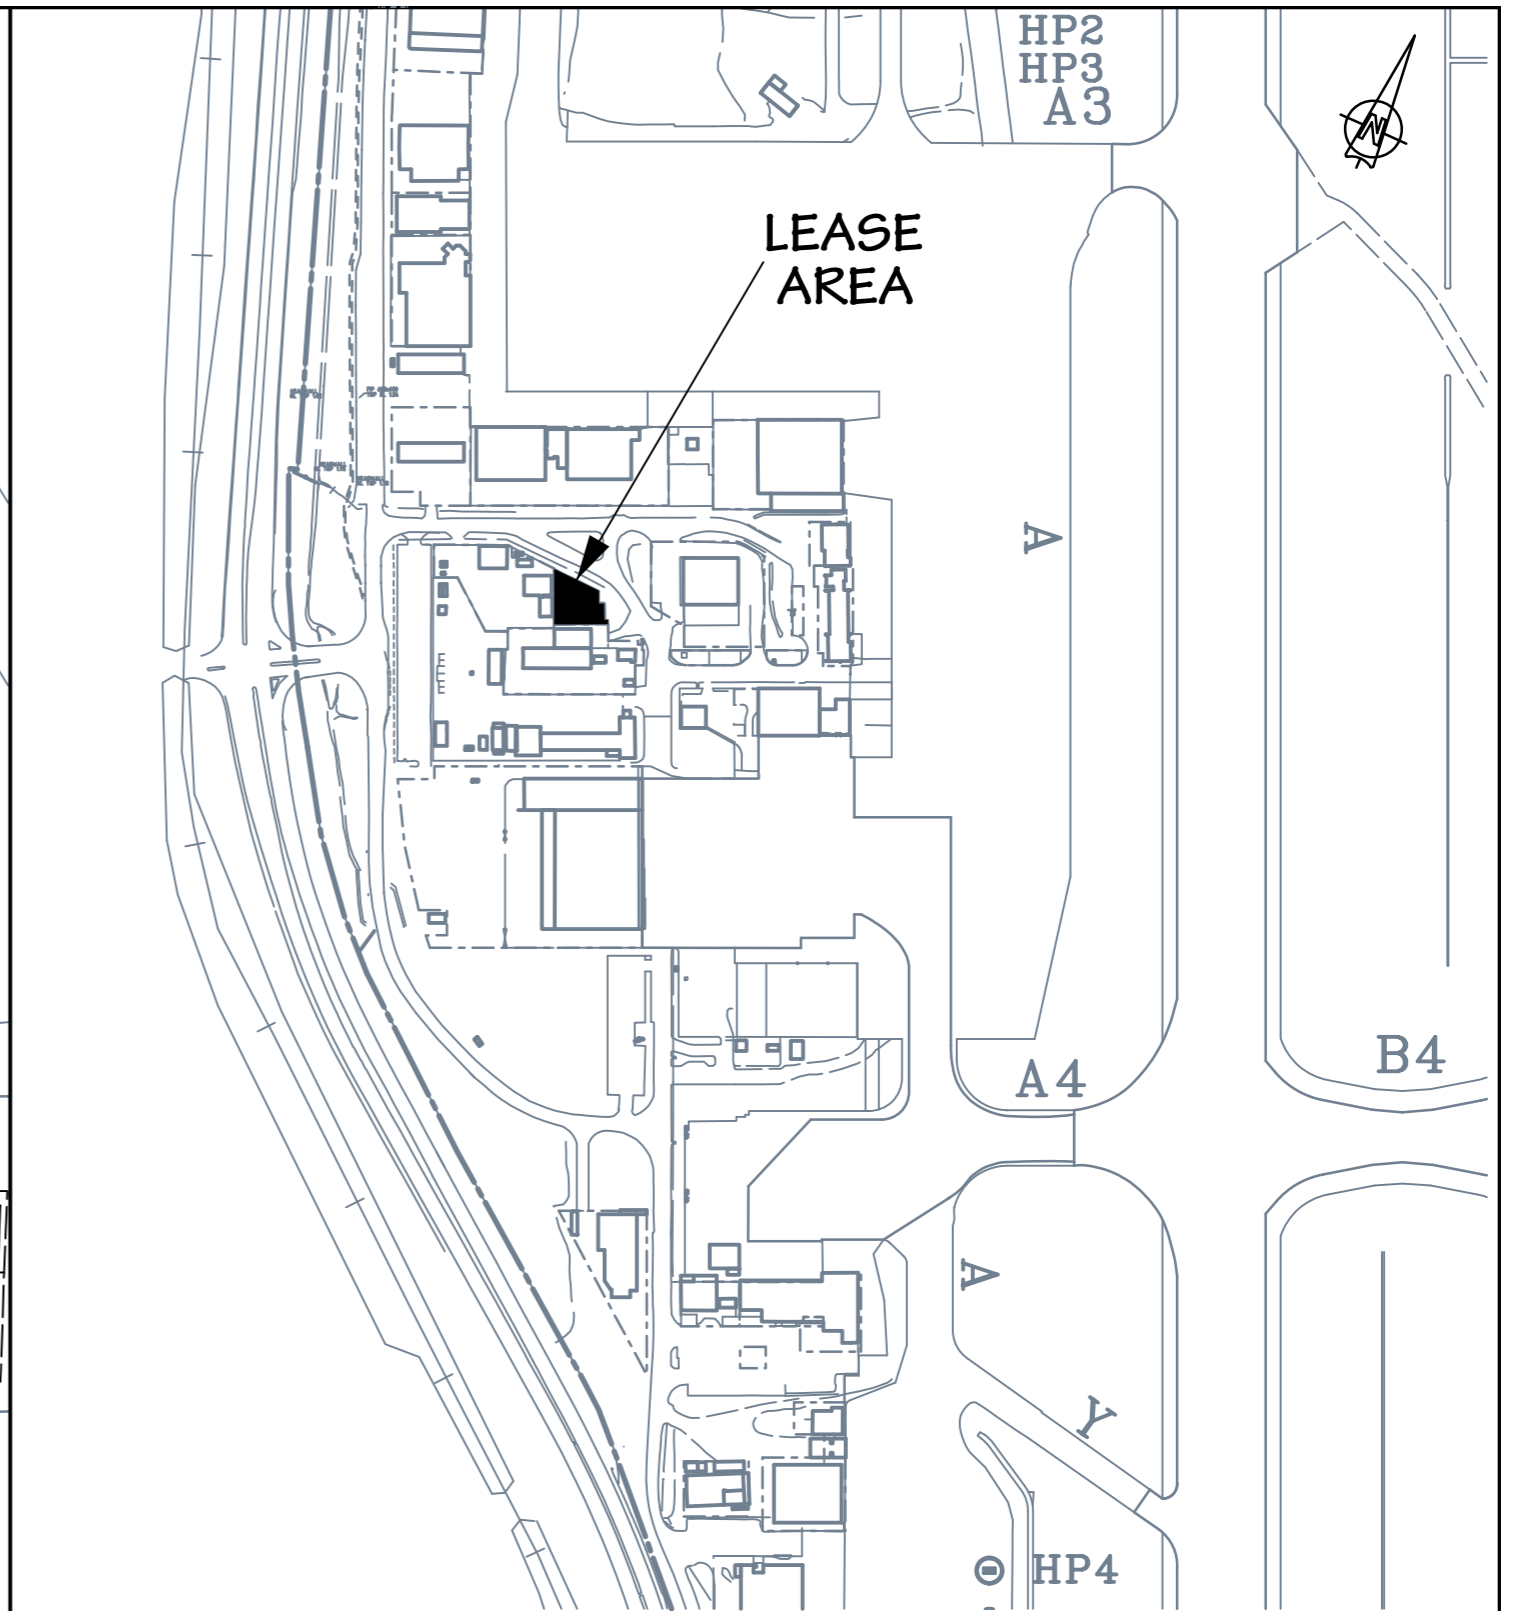

LOCALITY PLAN

					DRAWN	BKB
					DESIGNED	
					CHECKED	EB
					APPROVED	HM
					DATE	24-10-2017
NO.	APP	CKD	DRN	DATE	SCALE	1:300



CAIRNS AIRPORT			
BUILDING NO 71			
LEASE AREA			
SIR ROBERT NORMAN ST			
CAD. FILE NO. BLD 71 LEASE	DWG. NO. <b>5-1-6138</b>	REV.	A3