



# T2 - DOMESTIC TERMINAL BUILDING

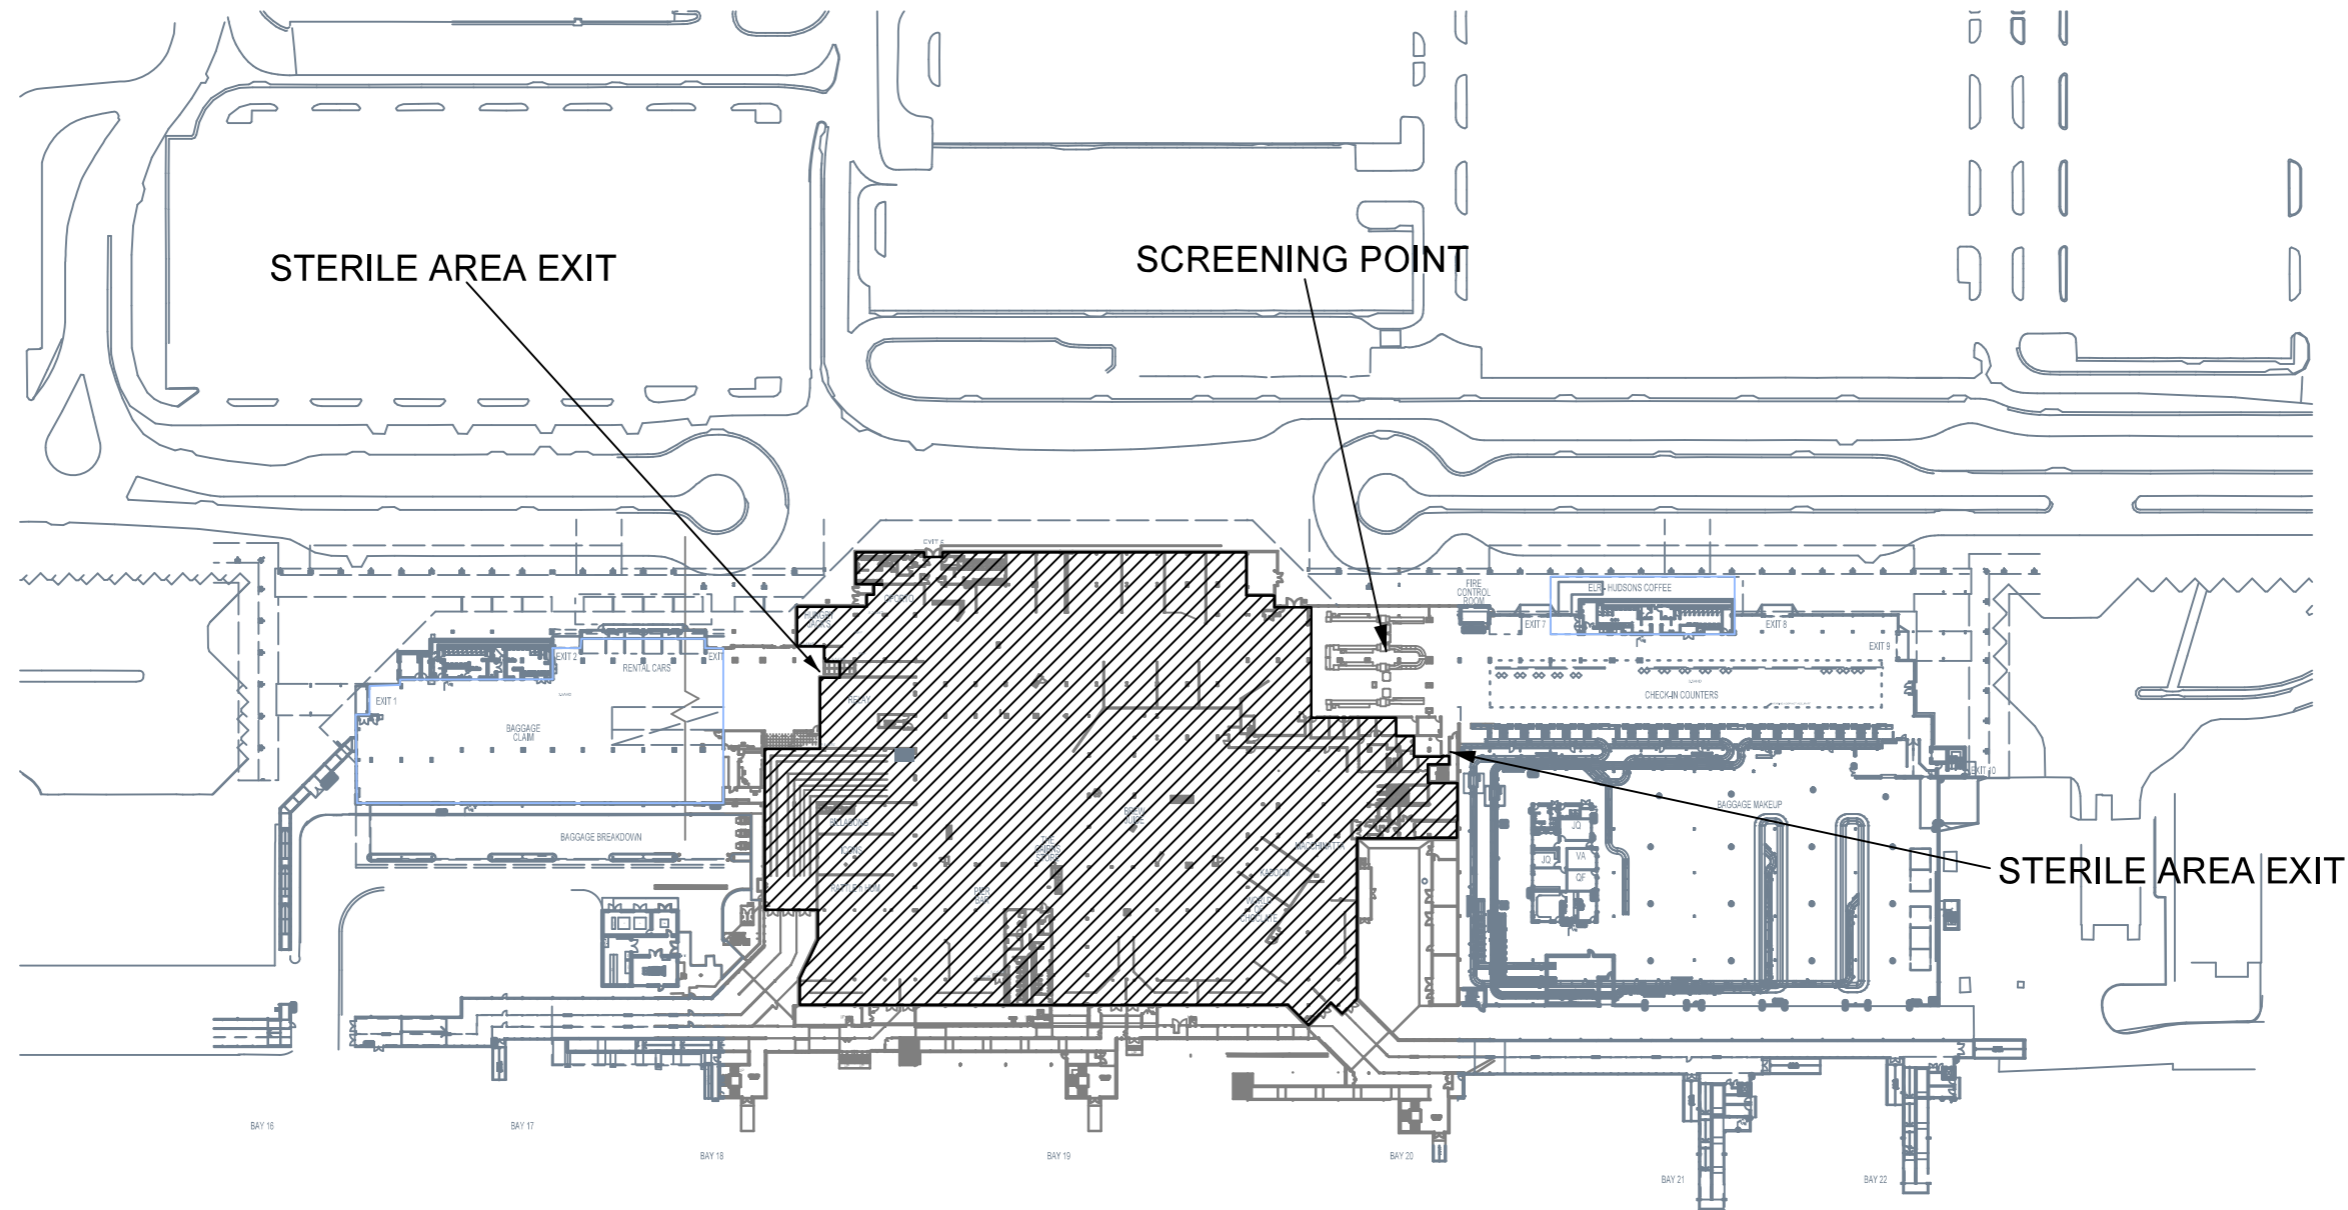

 LIMIT OF STERILE AREA

ARP  
S 16°53'10"  
E 145°45'19"

L	GATES 14-17 STERILE AREA EXTENDED TO DOORWAY			BJG	01-09-14	DRAWN	VRP
M	STERILE AREA MOVED TO T54 NTH WALL	PA		BKB	4-02-16	DESIGNED	
N	T54 & T55 REMOVED FROM STERILE AREA	PA		BKB	3-3-16	CHECKED	
O	T2RP UPDATE	AP		BKB	4-10-19	APPROVED	
P	ARP LAT/LONG ADDED	AP		BKB	24-6-20	DATE	29-07-98
NO.		APP	CKD	DRN	DATE	SCALE	1:1500



CAIRNS AIRPORT			
T2 - DOMESTIC TERMINAL BUILDING GROUND FLOOR LIMIT OF STERILE AREA AND SCREENING POINT LOCATIONS SHEET 1			
CAD. FILE NO. STERILEAREA-DTR	DWG. NO. <b>3-9-4000</b>	REV. <b>P</b>	A3